

PIANTA PIANO INTERRATO - 1:200

esistente

Passaggio cavo Fibra Ottica 24 FO monomodale su distribuzione esistente

Foto n°4

لرواجين والمنزو المنزو المنزو لينز والمنز والمنزو المنزو المنز والمنز والمنز والمنزو المنزوا











Note: Prevedere il riordino dei cavi e la chiusura delle canale per rendere il locale più ordinato

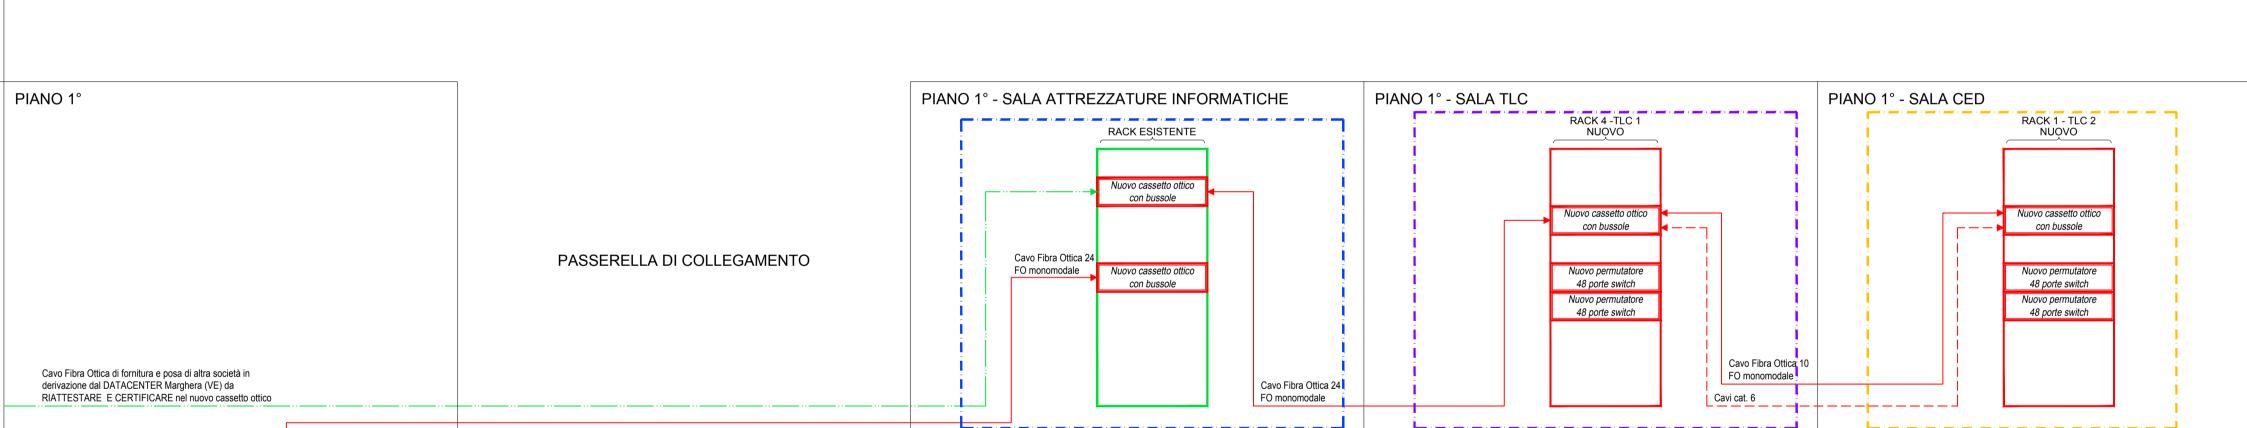

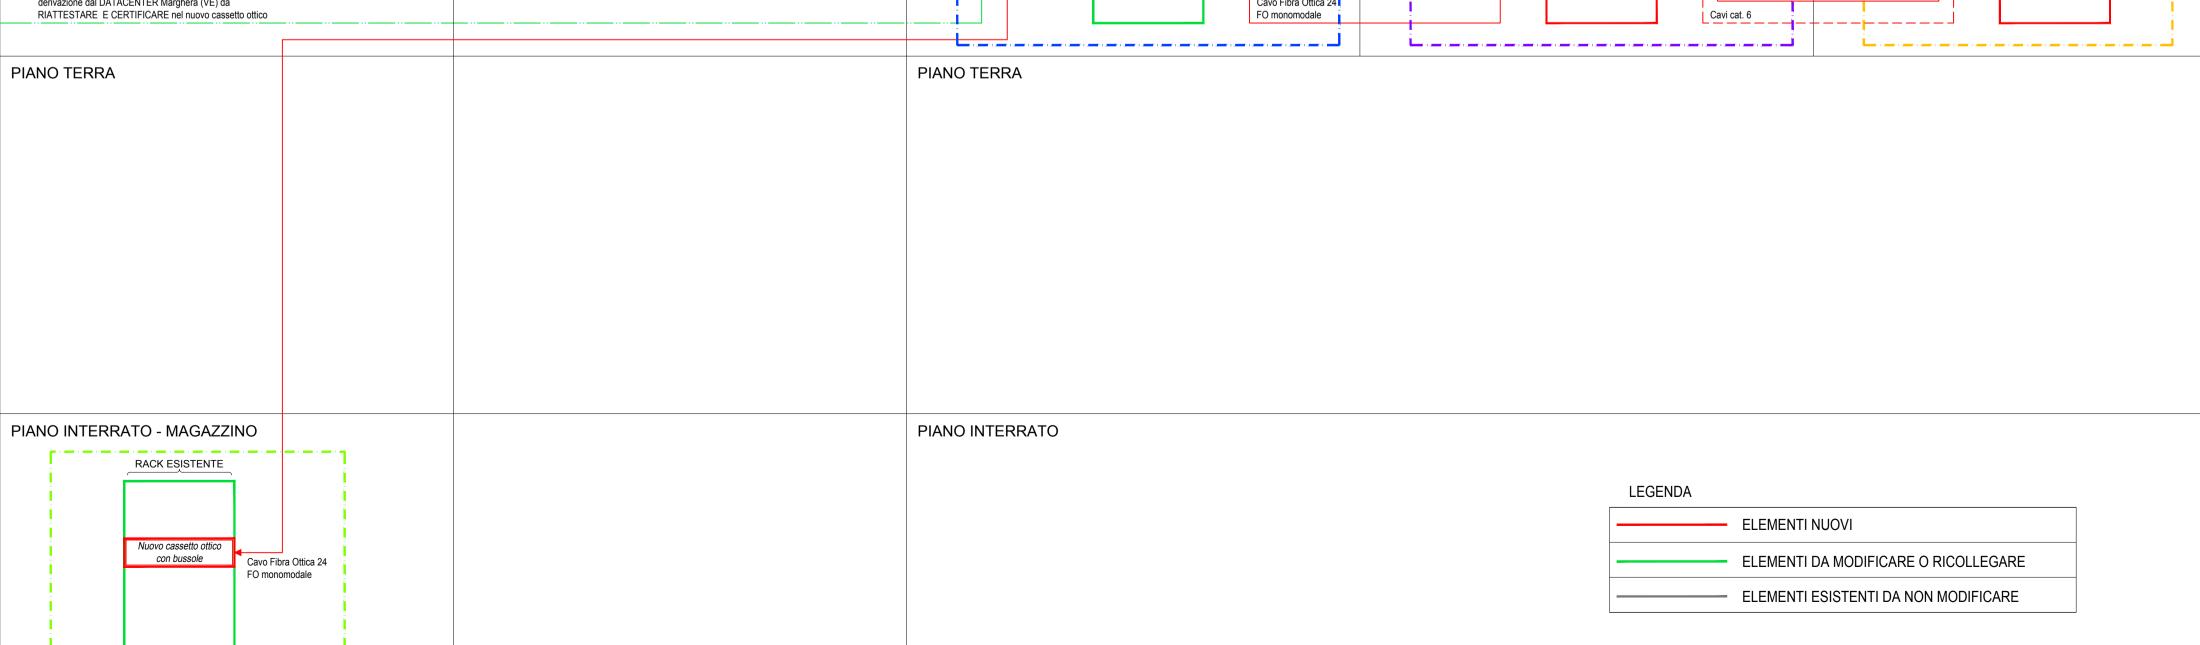



AREA TECNICA

PROGETTO ESECUTIVO PER LA REALIZZAZIONE **DEL NUOVO DATACENTER PRESSO LA STAZIONE AUTOSTRADALE DI PADOVA EST (PD) E PER** L'ADEGUAMENTO IMPIANTISTICO E CONSOLIDAMENTO INFRASTRUTTURALE DEL DATA CENTER DELLA SEDE DI MARGHERA (VE)

## PROGETTO ESECUTIVO

DATA CENTER SECONDARIO -PADOVA SCHEMA A BLOCCHI FONIA E DATI

IES04

Elab .n.

Concessioni Autostradali Venete - CAV S.p.A.

N. PROGETTO

Scala



PROGETTAZIONE SPECIALISTICA:

Ing. Serafini Diego

| Rev.   | Descrizione            | Redatto        | Controllato | Approvato | Data       |
|--------|------------------------|----------------|-------------|-----------|------------|
| 00     | Prima emissione        | I.B.           | S.S.        | D.S.      | 29/09/2017 |
| 01     | Prima revisione        | I.B.           | S.S.        | D.S.      | 12/02/2018 |
| 02     |                        |                |             |           |            |
| 03     |                        |                |             |           |            |
| Codice | Progetto : 02009024_PE | 0_IES_DIS_04R1 | 1           | 1         |            |